


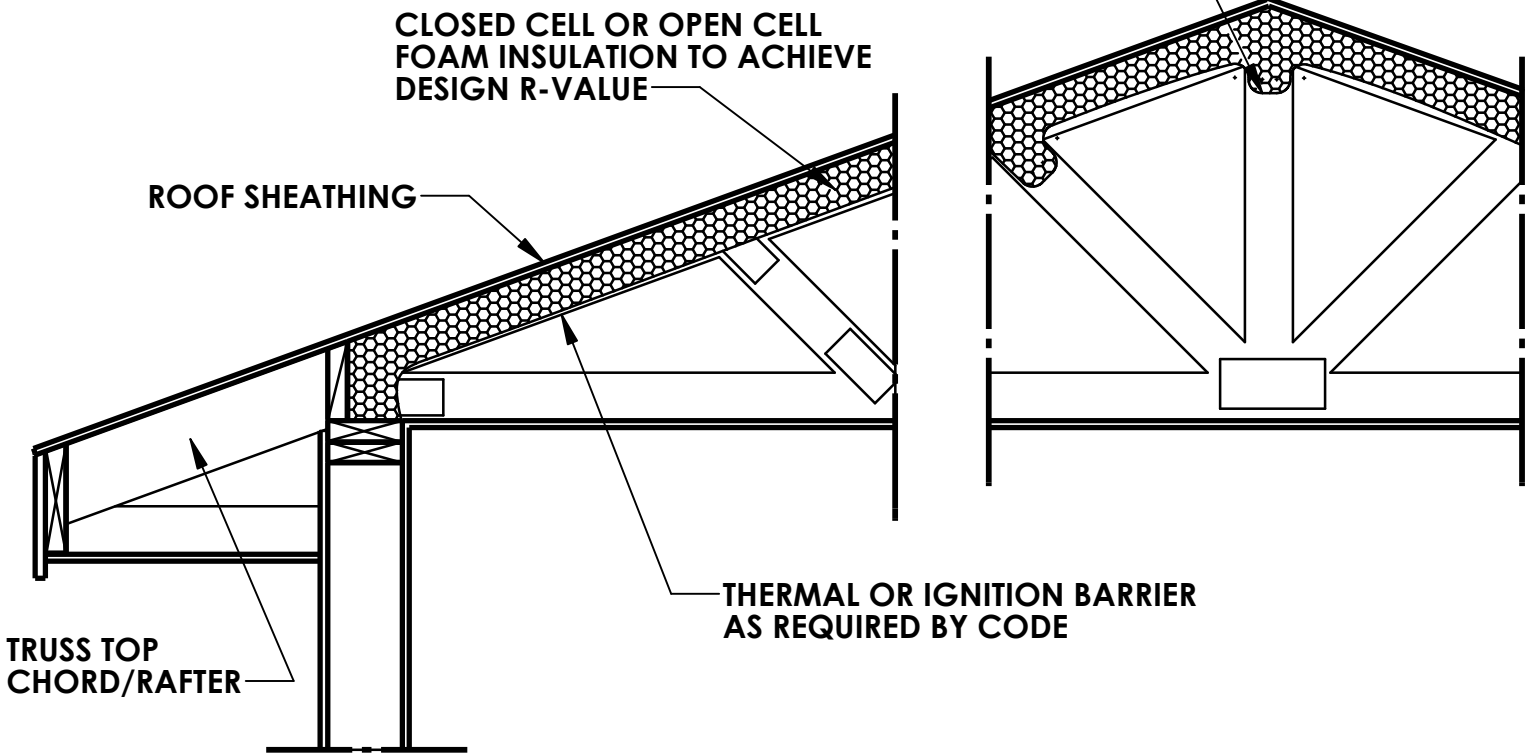

# Unvented Attic Detail

NOTE: IN COLD CLIMATES, EMBED METAL CONNECTOR PLATES WITH SPF INSULATION SYSTEM TO PREVENT WINTER-TIME CONDENSATION



Lapolla Industries Inc.  
15402 Vantage Parkway East, Suite 322  
Houston, Texas 77032  
1-888-4-LAPOLLA  
Lapolla.com